

TOURISM COUNCIL

OF BHUTAN P.O.BOX NO 126, GPO THIMPHU BHUTAN TEL.+975 2 323251/323252

FAX:+9752323695 DOT@TOURISM.GOV.BT WEB: WWW.TOURISM.GOV.BT

PROJECT

Druk Kora Signboard

DRAWING TITLE

Signboard 1

NOTES:

ARCHITECT: CHECHONG LHAMO

ENGINEER: DORJI WANGDI

CHECKED BY:

APPROVED BY:

REVISION: DATE: 03/02/21

DATE: REVISION:

DATE: REVISION:

REVISION: DATE:

SCALE:

DRAWING NO:





Signboard 1

Signboard 2



TOURISM COUNCIL OF BHUTAN

P.O.BOX NO 126, GPO THIMPHU BHUTAN TEL.+975 2 323251/323252 FAX:+9752323695 DOT@TOURISM.GOV.BT WEB: WWW.TOURISM.GOV.BT

PROJECT

Druk Kora Signboard

DRAWING TITLE

Signboard 1

NOTES:

ARCHITECT:
CHECHONG LHAMO

ENGINEER:

CHECKED BY:

APPROVED BY:

REVISION: DATE: 03/02/21

REVISION: DATE:


REVISION: DATE:

REVISION: DATE:

SCALE:

NTS

DRAWING NO:

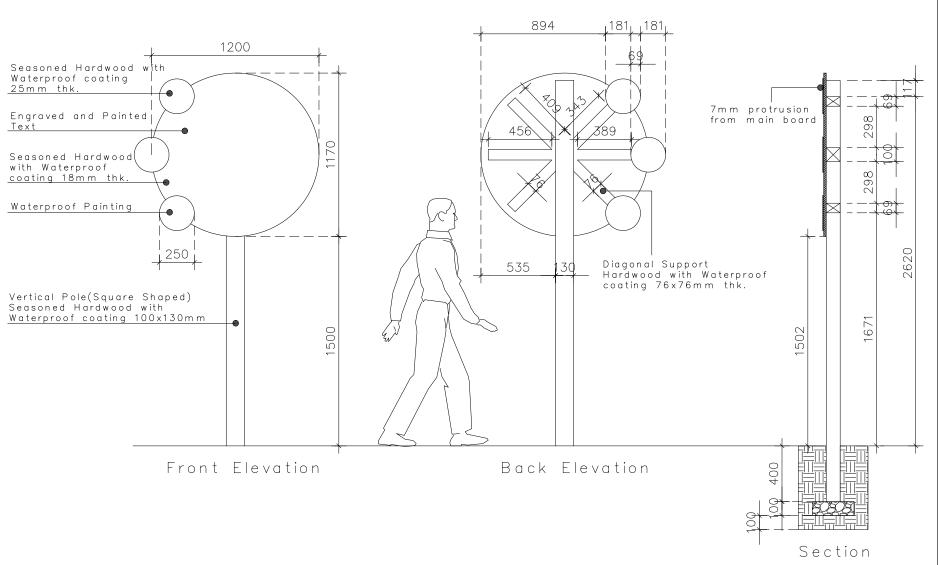



TOURISM COUNCIL OF BHUTAN

P.O.BOX NO 126, GPO THIMPHU BHUTAN TEL.+975 2 323251/323252 FAX:+9752323695 DOT@TOURISM.GOV.BT WEB: WWW.TOURISM.GOV.BT

PROJECT DRUK KORA

DRAWING TITLE
DRUK KORA SIGNBOARDS

NOTES:

ARCHITECT : CHECHONG LHAMO

ENGINEER : DORJI WANGDI

CHECKED BY:

APPROVED BY:

REVISION:	DATE:
REVISION:	DATE:
REVISION:	DATE:
REVISION:	DATE:

REVIOION. BA

SCALE: NTS

DRAWING NO:

01