

RESTROOM SIGNBOARD (GENDER)



CARVING LETTERS & LOGO

- 2-5mm. depth
- paint with 'DARK' preservative coat on NATURAL WOOD TEXTURE

SOLID TIMBER

- 10mm. thick
- paint with 'LIGHT' preservative coat on NATURAL WOOD TEXTURE

CARVING CURVE OUTSIDE

- Curve radius 10mm.
- Paint with 'DARK' preservative coat on NATURAL WOOD TEXTURE

COLOR EXAMPLE

NOT TO SCALE



**TOURISM COUNCIL
OF BHUTAN**

P.O.BOX NO 126,
GPO THIMPHU BHUTAN
TEL.+975 2 323251/323252
FAX:+9752323695
DOT@TOURISM.GOV.BT
WEB: WWW.TOURISM.GOV.BT

ARCHITECT:

WARISA KEERATIPUNTHAWONG

ENGINEER:

DORJI WANGDI

NOTES:

-

NO.	DATE	DESCRIPTION

PROJECT NAME:

**RESTROOM
GENDER
SIGNBOARD**

(FOR RESTROOM AT YOUTONGLA,
HONGTSHO)

DRAWING TITLE:

COLOR EXAMPLE




SCALE: NTS

DATE:
28 FEB 2018

DRAWING NO.:


A1-3

RESTROOM SIGNBOARD (GENDER)

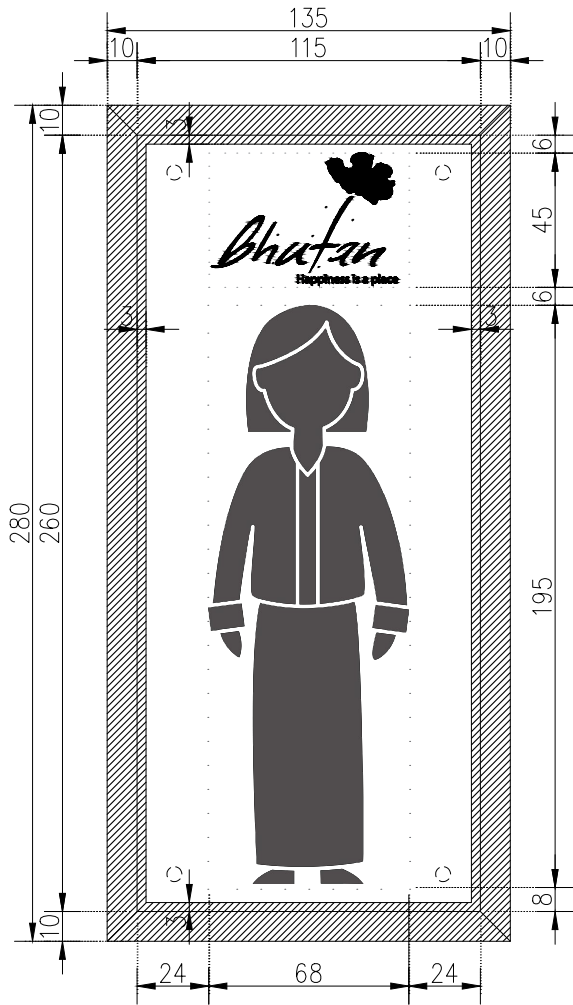

FEMALE GENDER SIGNBOARD

1: 2.5 @ A4

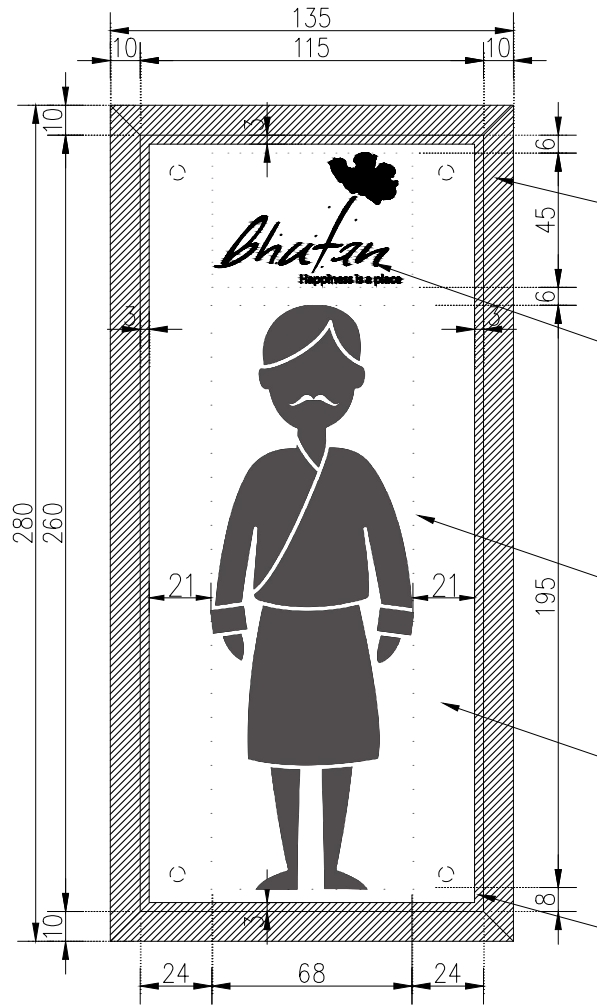

MALE GENDER SIGNBOARD

1: 2.5 @ A4




CARVING CURVE
 • 8mm. radius
 • paint with 'DARK' preservative coat

CARVING LOGO
 • 2-5mm. depth
 • paint with 'DARK' preservative coat

CARVING GENDER LOGO
 • 2-5mm. depth
 • paint with 'DARK' preservative coat

SOLID TIMBER BOARD
 • 10mm. thick
 • paint with 'LIGHT' preservative coat

CARVING GROOVE
 3mm. width

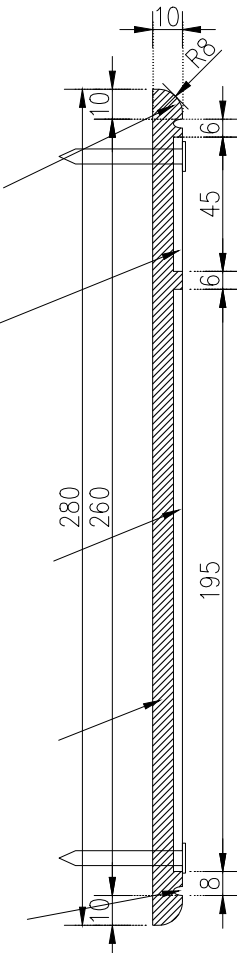

TOURISM COUNCIL OF BHUTAN

P.O.BOX NO 126,
 GPO THIMPHU BHUTAN
 TEL.+975 2 323251/323252
 FAX:+9752323695
 DOT@TOURISM.GOV.BT
 WEB: WWW.TOURISM.GOV.BT

ARCHITECT:
 WARISA KEERATIPUNTHAWONG

ENGINEER:
 DORJI WANGDI

NOTES:

NO.	DATE	DESCRIPTION

PROJECT NAME:
RESTROOM GENDER SIGNBOARD
 (FOR RESTROOM AT YOUTONGLA, HONGTSHO)

DRAWING TITLE:
MALE, FEMALE SIGNBOARD


SCALE:
 1: 2.5

DATE:
 28 FEB 2018

DRAWING NO.:

A1-1

RESTROOM SIGNBOARD (GENDER)

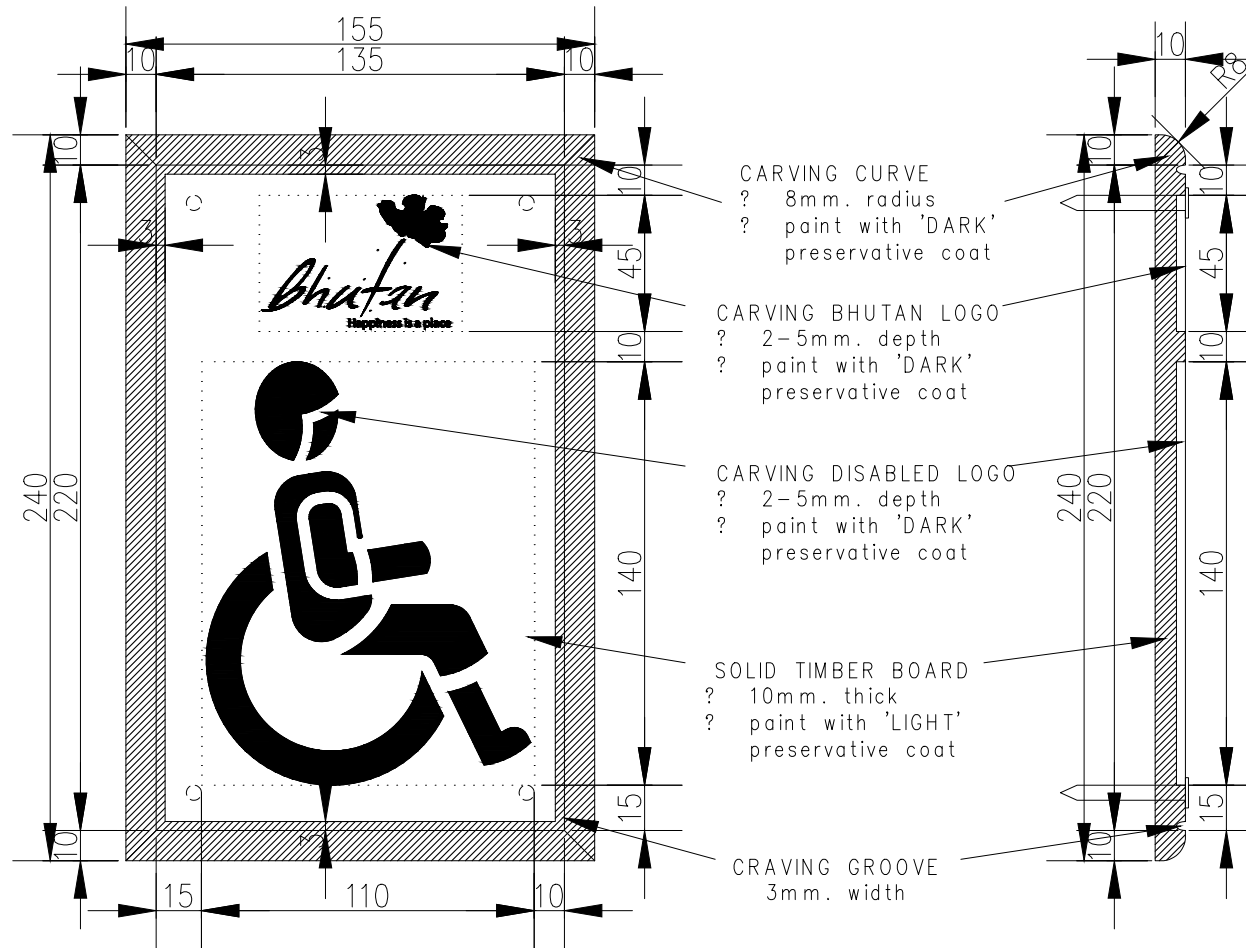

DISABLED GENDER SIGNBOARD

1:2.5 @ A4



SECTION

1:2.5 @ A4



..U\Bhutan-Happiness.png

TOURISM COUNCIL OF BHUTAN

P.O.BOX NO 126,
 GPO THIMPHU BHUTAN
 TEL.+975 2 323251/323252
 FAX:+9752323695
 DOT@TOURISM.GOV.BT
 WEB: WWW.TOURISM.GOV.BT

ARCHITECT:

WARISA KEERATIPUNTHAWONG

ENGINEER:

DORJI WANGDI

NOTES:

NO.	DATE	DESCRIPTION

PROJECT NAME:

RESTROOM GENDER SIGNBOARD

(FOR RESTROOM AT YOUTONGLA, HONGTSHO)

DRAWING TITLE:

DISABLED SIGNBOARD

SCALE:

1:2.5

DATE:

28 FEB 2018

DRAWING NO.:

A1-2