



**TOURISM COUNCIL  
OF BHUTAN**

P.O.BOX NO 126,  
GPO THIMPHU BHUTAN  
TEL.+975 2 323251/323252  
FAX:+9752323695  
DOT@TOURISM.GOV.BT  
WEB: WWW.TOURISM.GOV.BT

**PROJECT**  
DRUK NEYKOR

**DRAWING TITLE**  
DRUK NEYKOR SIGNBOARDS

NOTES:

ARCHITECT :  
CHECHONG LHAMO

ENGINEER :  
DORJI WANGDI

CHECKED BY:

APPROVED BY:

REVISION:	DATE:
-----------	-------

REVISION:	DATE:
-----------	-------

REVISION:	DATE:
-----------	-------

REVISION:	DATE:
-----------	-------

SCALE:  
NTS

DRAWING NO:  
**00**

# TOURISM COUNCIL OF BHUTAN


## DRUK NEYKOR SIGNBOARDS

# DRUK NEYKOR WALL MOUNTED SIGNBOARDS

Timber Plank varnished (waterproofed)  
Thickness: 400mm

1200

500

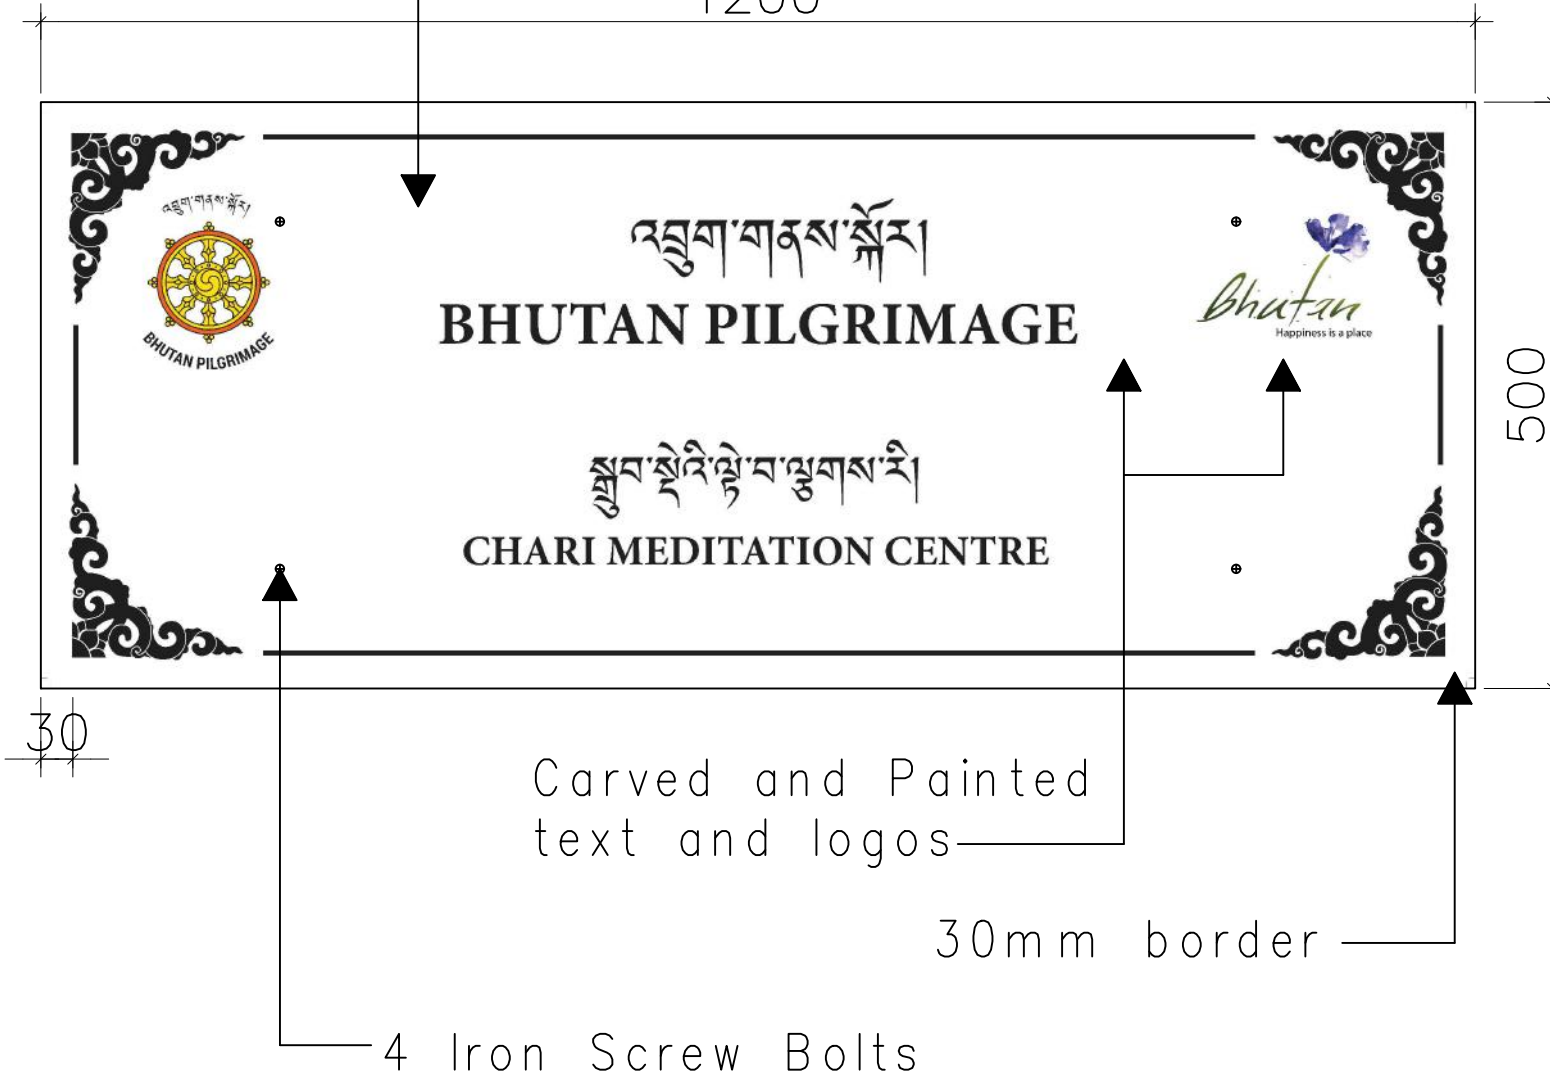

**TOURISM COUNCIL  
OF BHUTAN**

P.O.BOX NO 126,  
GPO THIMPHU BHUTAN  
TEL.+975 2 323251/323252  
FAX:+9752323695  
DOT@TOURISM.GOV.BT  
WEB: WWW.TOURISM.GOV.BT

**PROJECT**  
DRUK NEYKOR

**DRAWING TITLE**  
DRUK NEYKOR SIGNBOARDS

NOTES:

ARCHITECT :  
CHECHONG LHAMO

ENGINEER :  
DORJI WANGDI

CHECKED BY:

APPROVED BY:

REVISION: DATE:

REVISION: DATE:

REVISION: DATE:

REVISION: DATE:

SCALE:  
NTS


DRAWING NO:

01

# DRUK NEYKOR WALL MOUNTED SIGNBOARDS

Timber Plank varnished (waterproofed)  
Thickness: 400mm

1200

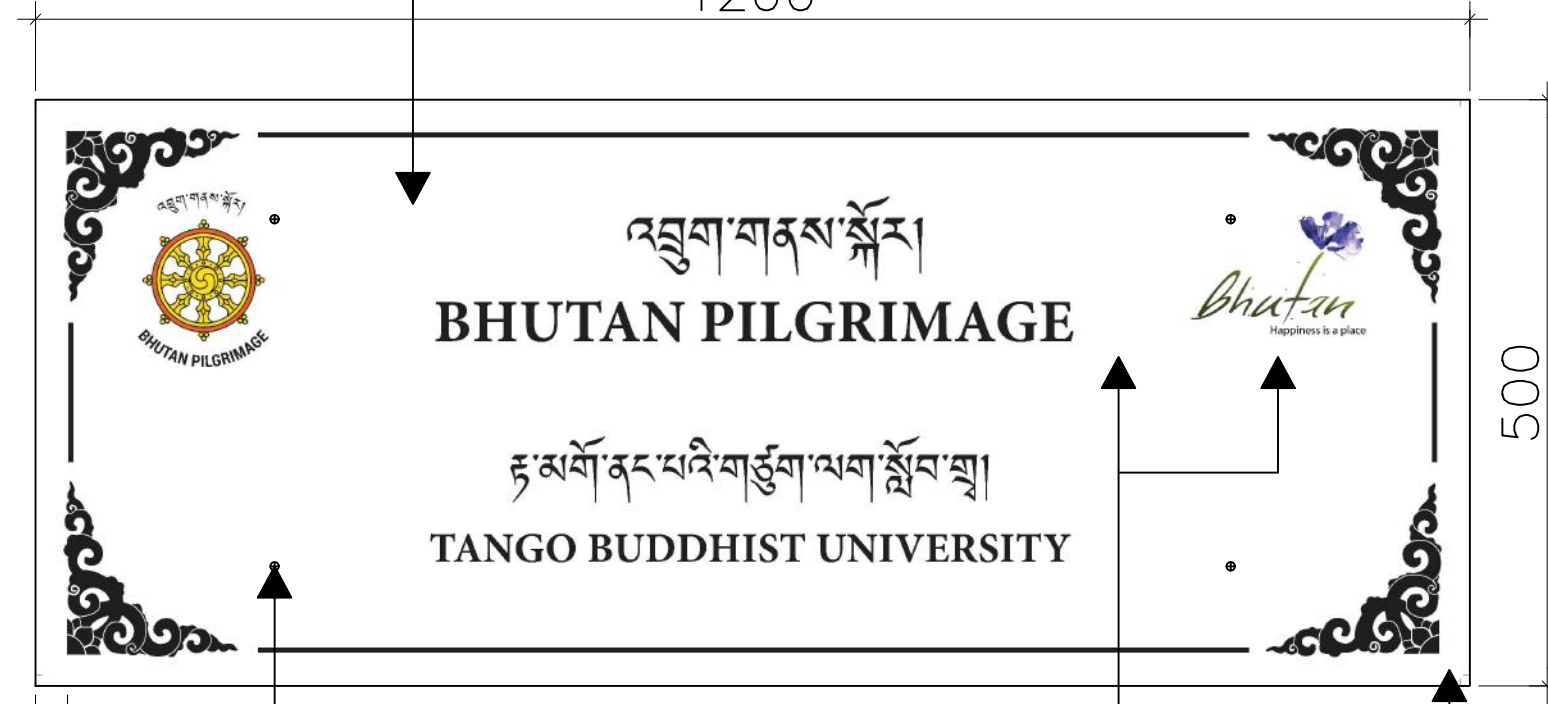

30

500

Carved and Painted  
text and logos

30mm border

4 Iron Screw Bolts



**TOURISM COUNCIL  
OF BHUTAN**

P.O.BOX NO 126,  
GPO THIMPHU BHUTAN  
TEL.+975 2 323251/323252  
FAX:+9752323695  
DOT@TOURISM.GOV.BT  
WEB: WWW.TOURISM.GOV.BT

**PROJECT**  
DRUK NEYKOR

**DRAWING TITLE**  
DRUK NEYKOR SIGNBOARDS

NOTES:

ARCHITECT :  
CHECHONG LHAMO

ENGINEER :  
DORJI WANGDI

CHECKED BY:

APPROVED BY:

REVISION: DATE:

REVISION: DATE:

REVISION: DATE:


REVISION: DATE:

SCALE:  
NTS

DRAWING NO:

01

# DRUK NEYKOR WALL MOUNTED SIGNBOARDS

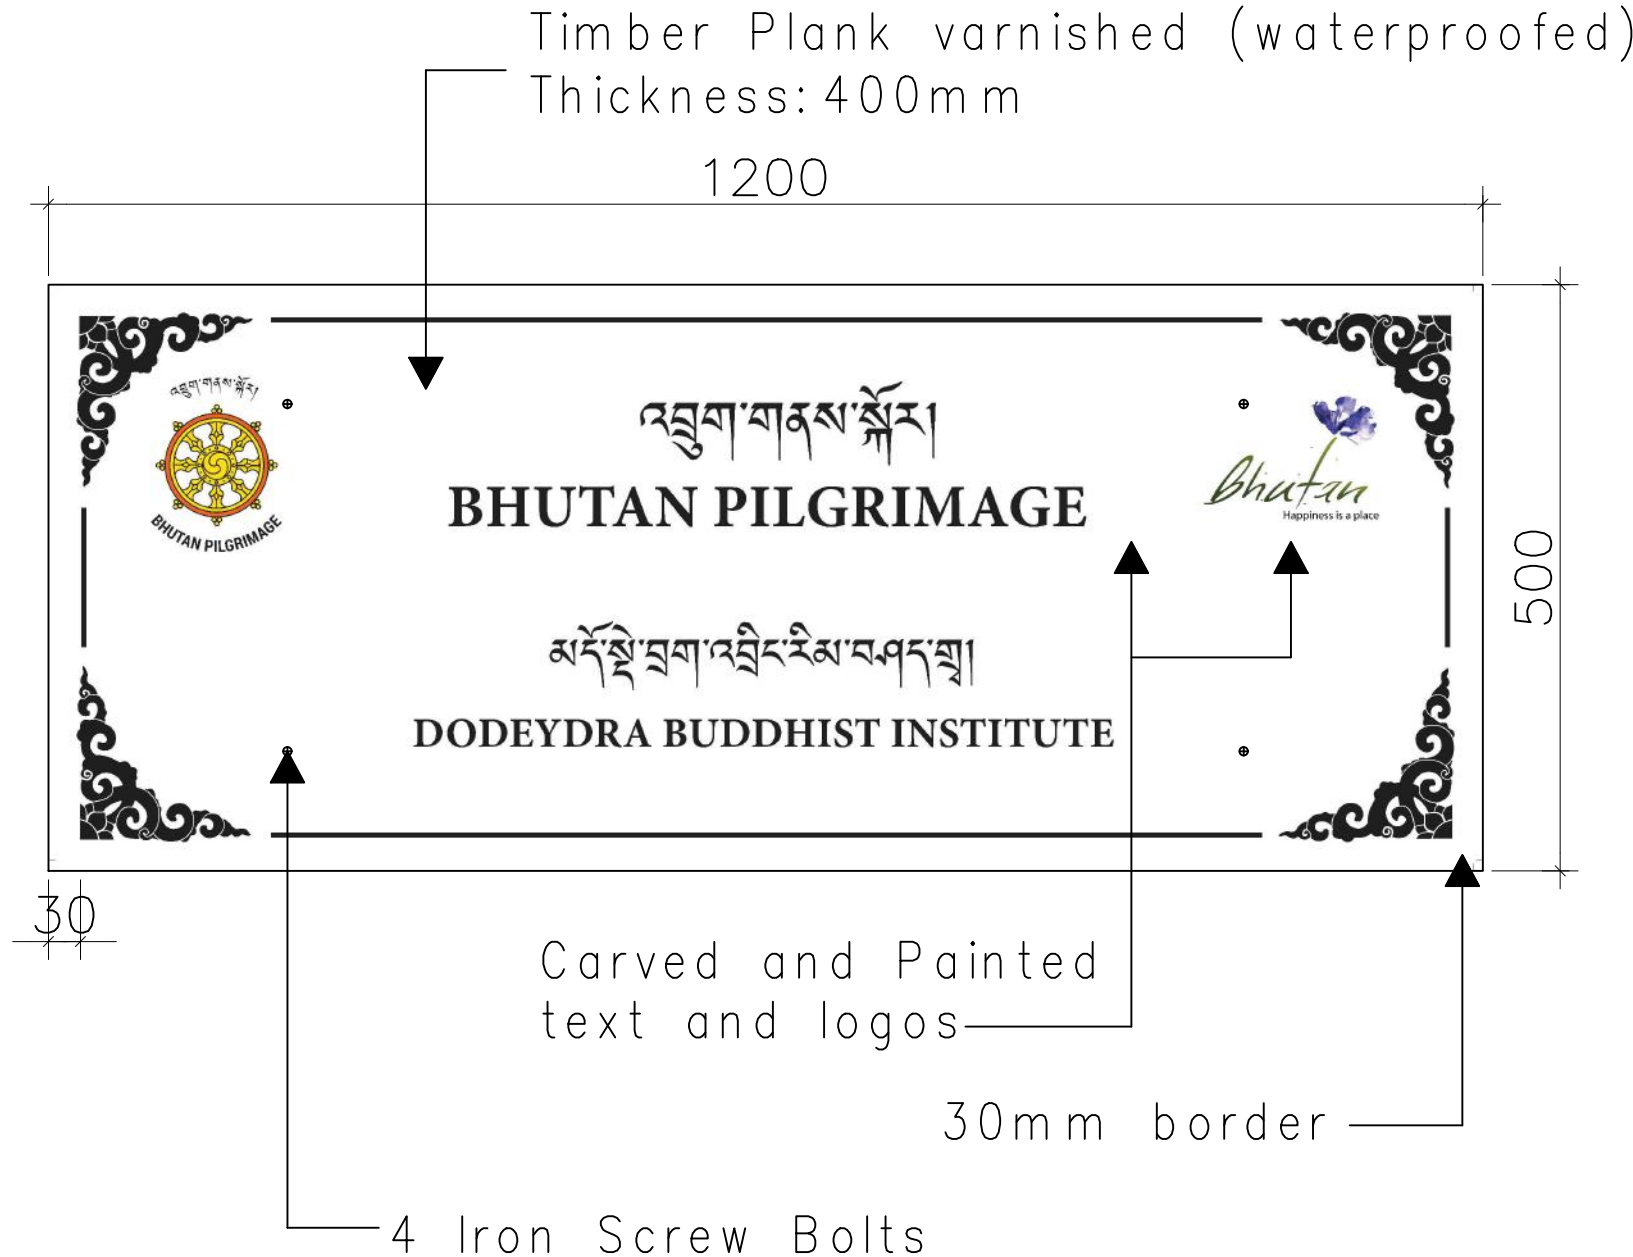

**TOURISM COUNCIL  
OF BHUTAN**

P.O.BOX NO 126,  
GPO THIMPHU BHUTAN  
TEL.+975 2 323251/323252  
FAX:+9752323695  
DOT@TOURISM.GOV.BT  
WEB: WWW.TOURISM.GOV.BT

**PROJECT**  
DRUK NEYKOR

**DRAWING TITLE**  
DRUK NEYKOR SIGNBOARDS

NOTES:

ARCHITECT :  
CHECHONG LHAMO

ENGINEER :  
DORJI WANGDI

CHECKED BY:

APPROVED BY:

REVISION: DATE:

REVISION: DATE:

REVISION: DATE:

REVISION: DATE:

SCALE:  
NTS

DRAWING NO:


01

# DRUK NEYKOR WALL MOUNTED SIGNBOARDS

Timber Plank varnished (waterproofed)  
Thickness: 400mm

1200

500

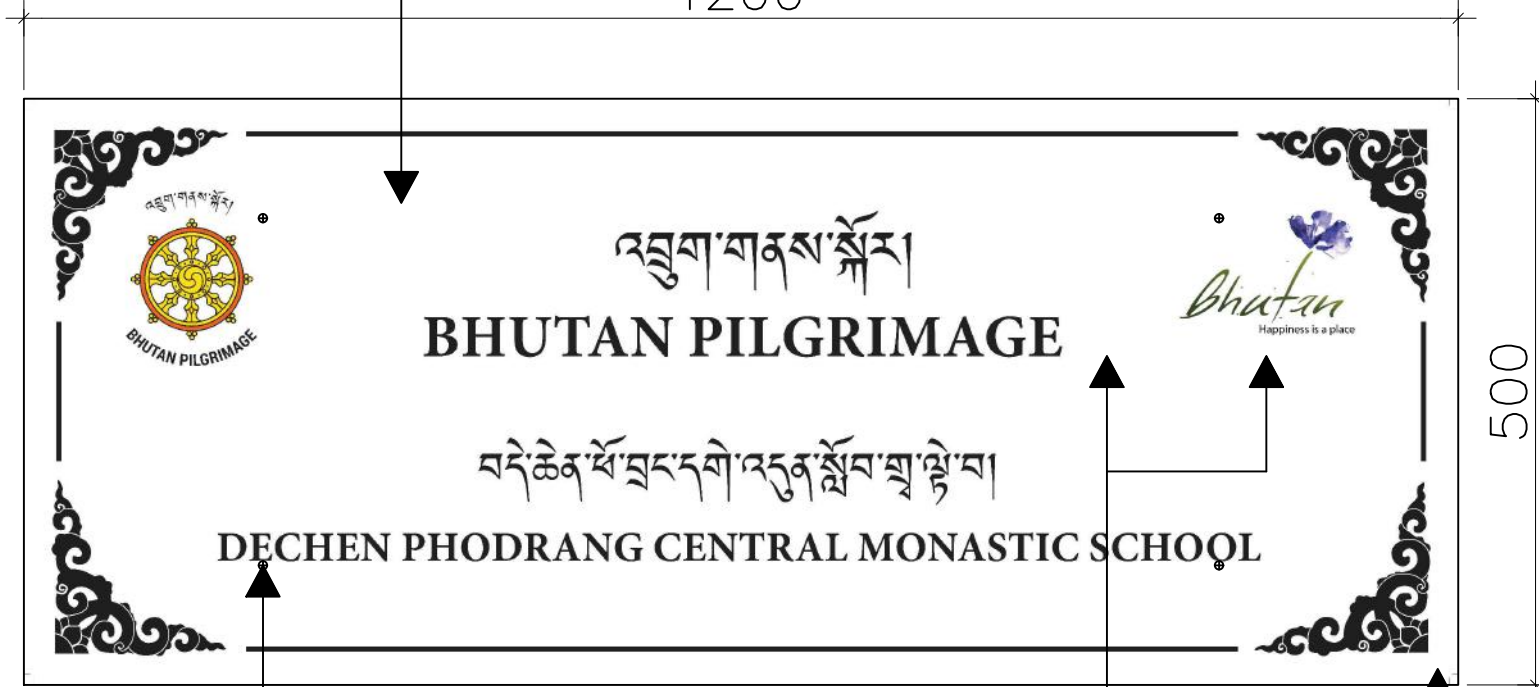

30

Carved and Painted  
text and logos

30mm border

4 Iron Screw Bolts



**TOURISM COUNCIL  
OF BHUTAN**

P.O.BOX NO 126,  
GPO THIMPHU BHUTAN  
TEL.+975 2 323251/323252  
FAX:+9752323695  
DOT@TOURISM.GOV.BT  
WEB: WWW.TOURISM.GOV.BT

**PROJECT**  
DRUK NEYKOR

**DRAWING TITLE**  
DRUK NEYKOR SIGNBOARDS

NOTES:

ARCHITECT :  
CHECHONG LHAMO

ENGINEER :  
DORJI WANGDI

CHECKED BY:

APPROVED BY:

REVISION: DATE:

REVISION: DATE:

REVISION: DATE:

REVISION: DATE:

SCALE:  
NTS

DRAWING NO:


01

# DRUK NEYKOR WALL MOUNTED SIGNBOARDS

Timber Plank varnished (waterproofed)  
Thickness: 400mm

1200

500

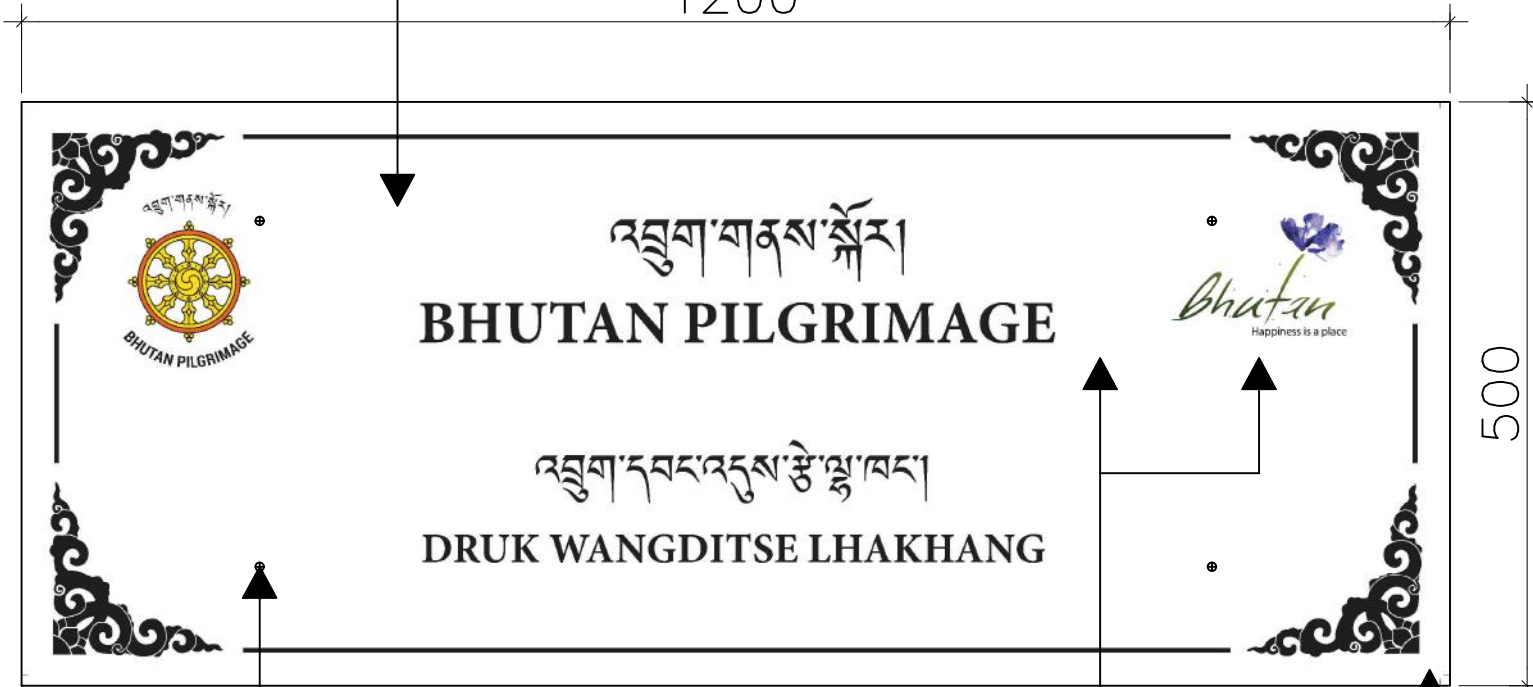

Carved and Painted  
text and logos

30mm border

4 Iron Screw Bolts



**TOURISM COUNCIL  
OF BHUTAN**

P.O.BOX NO 126,  
GPO THIMPHU BHUTAN  
TEL.+975 2 323251/323252  
FAX:+9752323695  
DOT@TOURISM.GOV.BT  
WEB: WWW.TOURISM.GOV.BT

**PROJECT**  
DRUK NEYKOR

**DRAWING TITLE**  
DRUK NEYKOR SIGNBOARDS

NOTES:

ARCHITECT :  
CHECHONG LHAMO

ENGINEER :  
DORJI WANGDI

CHECKED BY:

APPROVED BY:

REVISION: DATE:

REVISION: DATE:

REVISION: DATE:


REVISION: DATE:

SCALE:  
NTS

DRAWING NO:

01

# DRUK NEYKOR WALL MOUNTED SIGNBOARDS

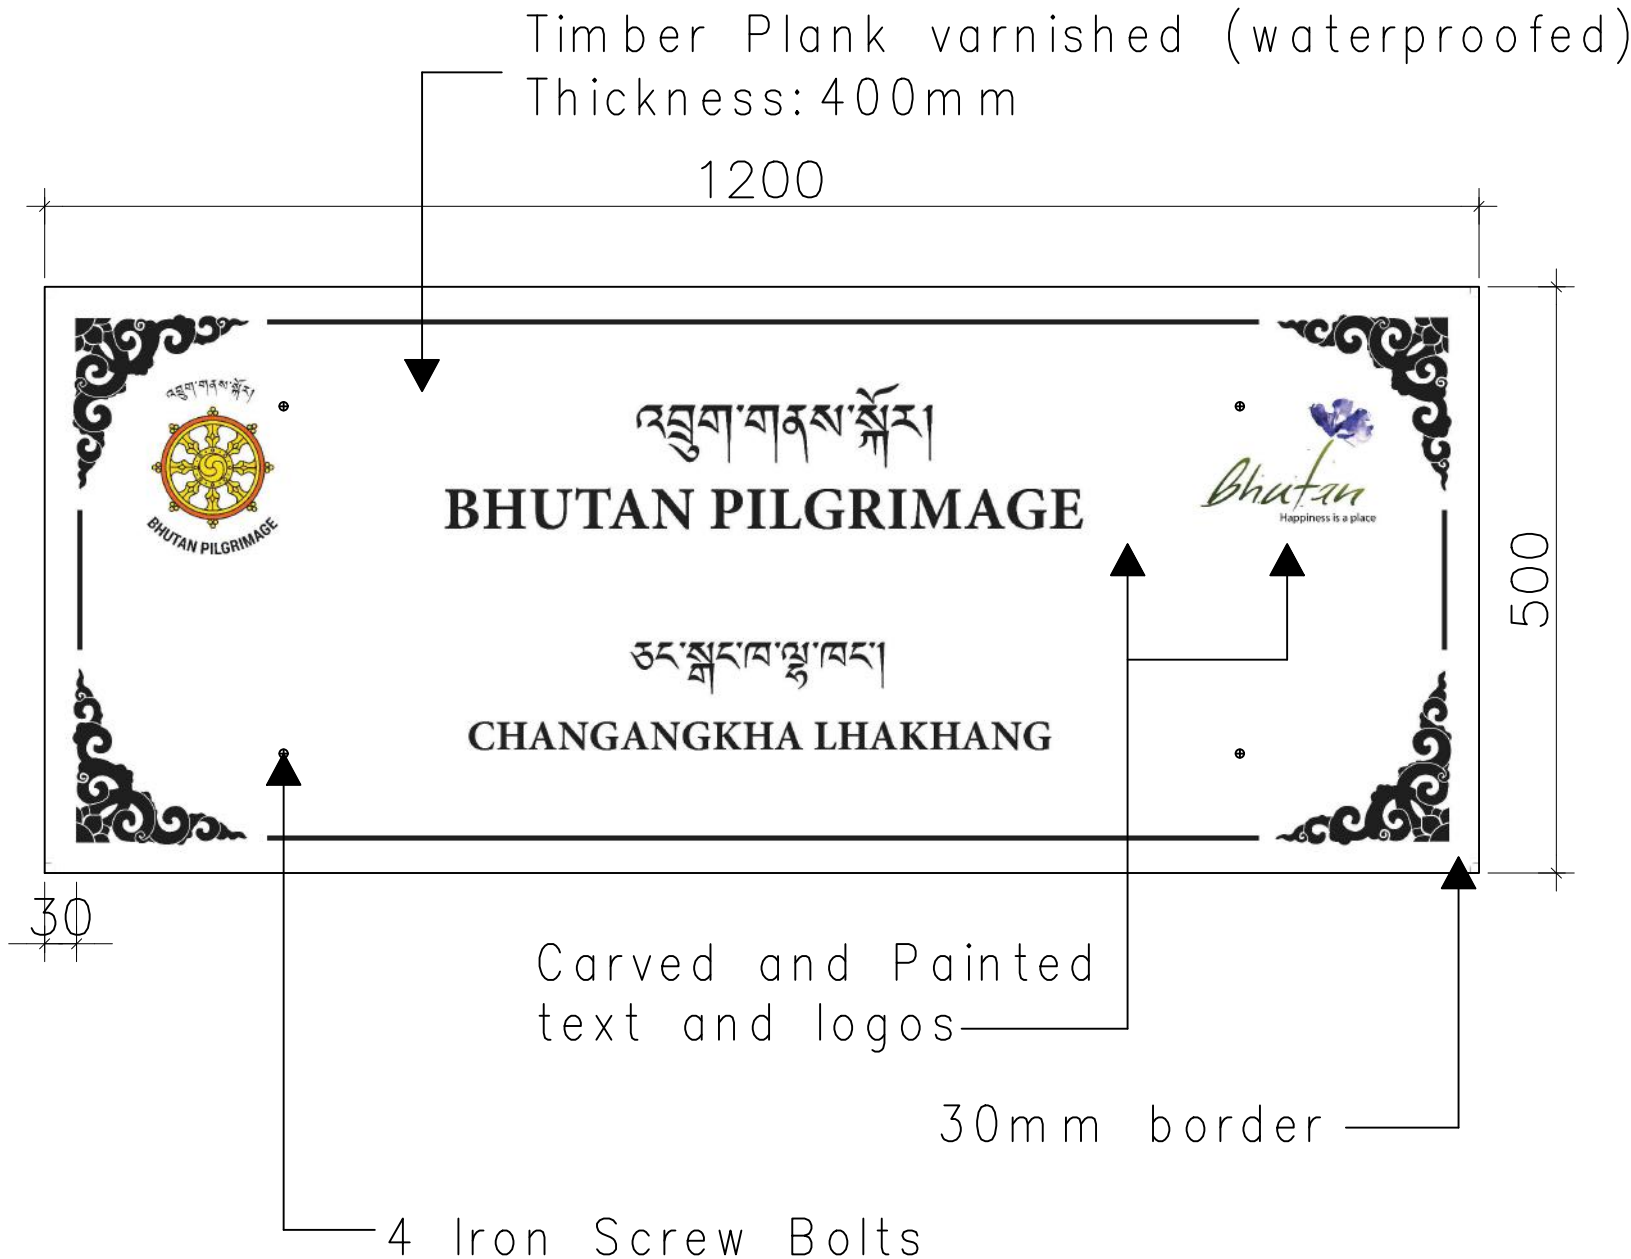

**TOURISM COUNCIL  
OF BHUTAN**

P.O.BOX NO 126,  
GPO THIMPHU BHUTAN  
TEL.+975 2 323251/323252  
FAX:+9752323695  
DOT@TOURISM.GOV.BT  
WEB: WWW.TOURISM.GOV.BT

**PROJECT**  
DRUK NEYKOR

**DRAWING TITLE**  
DRUK NEYKOR SIGNBOARDS

NOTES:

ARCHITECT :  
CHECHONG LHAMO

ENGINEER :  
DORJI WANGDI

CHECKED BY:

APPROVED BY:

REVISION: DATE:

REVISION: DATE:

REVISION: DATE:

REVISION: DATE:

SCALE:  
NTS


DRAWING NO:

01

# DRUK NEYKOR WALL MOUNTED SIGNBOARDS

Timber Plank varnished (waterproofed)  
Thickness: 400mm

1200

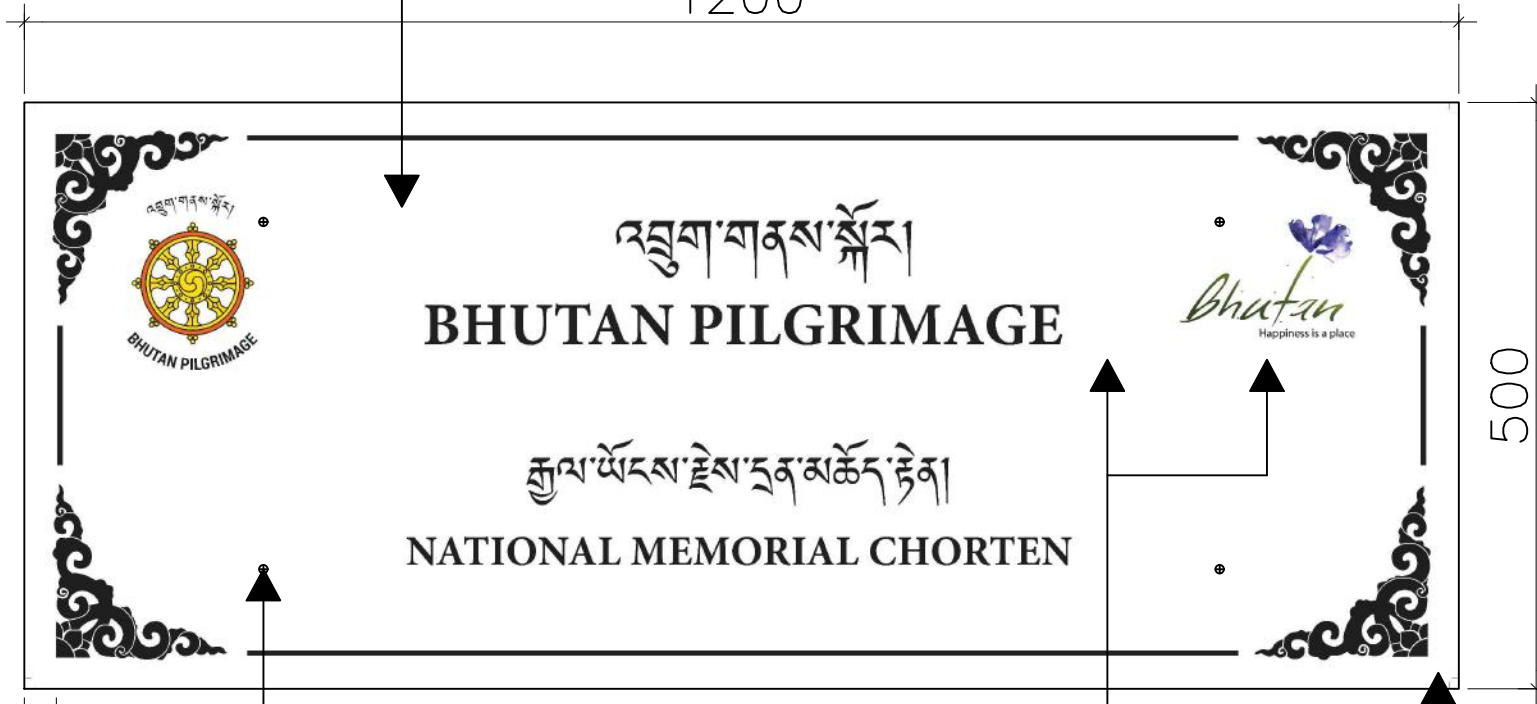

Carved and Painted  
text and logos

30mm border

4 Iron Screw Bolts



**TOURISM COUNCIL  
OF BHUTAN**

P.O.BOX NO 126,  
GPO THIMPHU BHUTAN  
TEL.+975 2 323251/323252  
FAX:+9752323695  
DOT@TOURISM.GOV.BT  
WEB: WWW.TOURISM.GOV.BT

**PROJECT**  
DRUK NEYKOR

**DRAWING TITLE**  
DRUK NEYKOR SIGNBOARDS

NOTES:

ARCHITECT :  
CHECHONG LHAMO

ENGINEER :  
DORJI WANGDI

CHECKED BY:

APPROVED BY:

REVISION: DATE:

REVISION: DATE:

REVISION: DATE:

REVISION: DATE:

SCALE:  
NTS

DRAWING NO:

01





**TOURISM COUNCIL  
OF BHUTAN**

P.O.BOX NO 126,  
GPO THIMPHU BHUTAN  
TEL.+975 2 323251/323252  
FAX:+9752323695  
DOT@TOURISM.GOV.BT  
WEB: WWW.TOURISM.GOV.BT

**PROJECT**  
DRUK NEYKOR

**DRAWING TITLE**  
DRUK NEYKOR SIGNBOARDS

NOTES:

ARCHITECT :  
CHECHONG LHAMO

ENGINEER :  
DORJI WANGDI

CHECKED BY:

APPROVED BY:

REVISION:      DATE:

REVISION:      DATE:



REVISION:      DATE:

REVISION:      DATE:


SCALE:  
NTS

DRAWING NO:

01

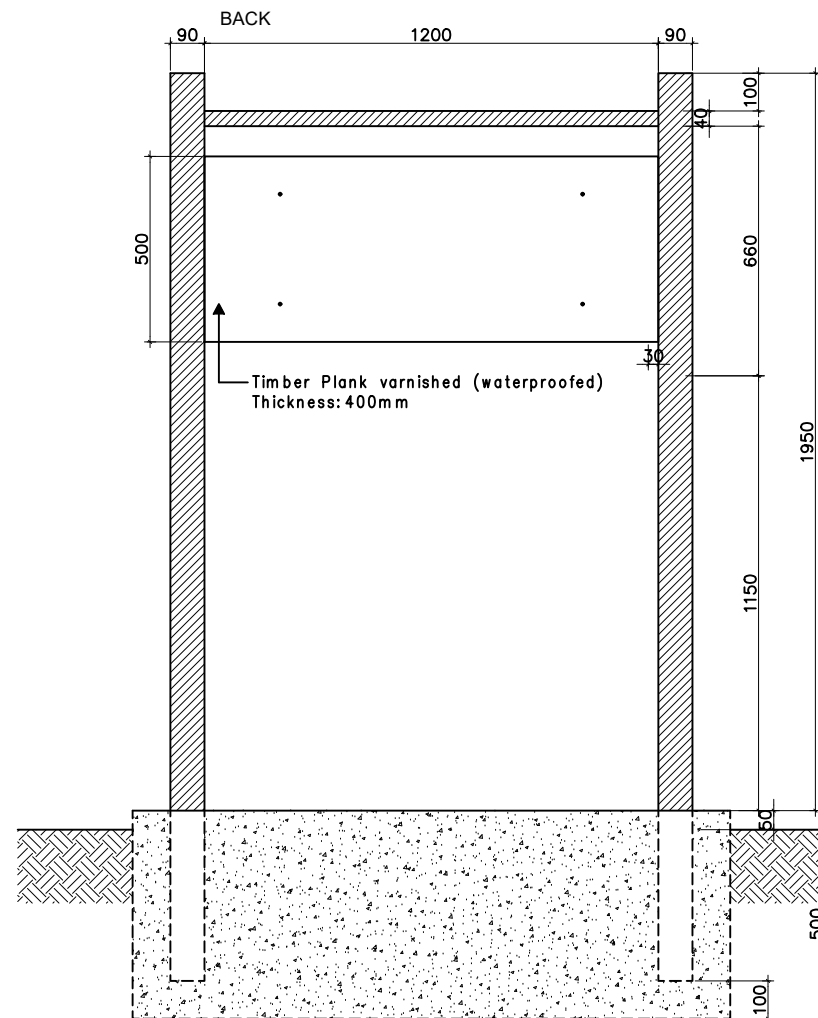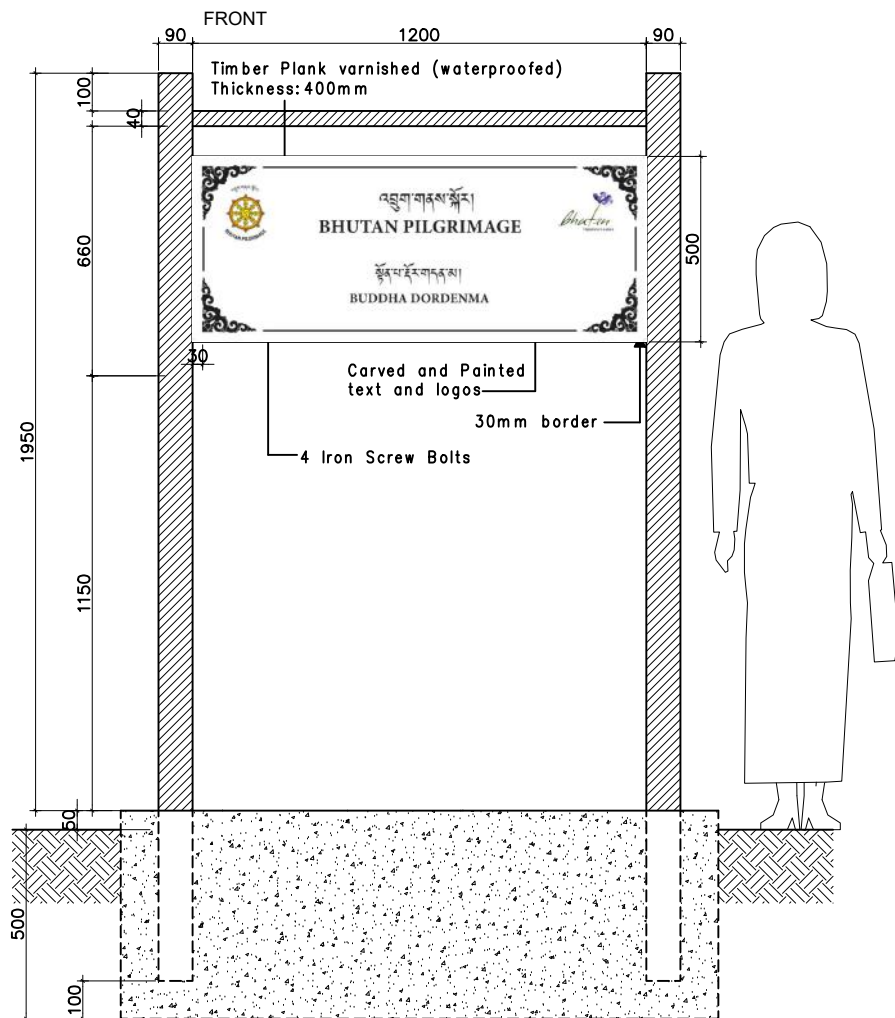

# DRUK NEYKOR WALL MOUNTED SIGNBOARDS

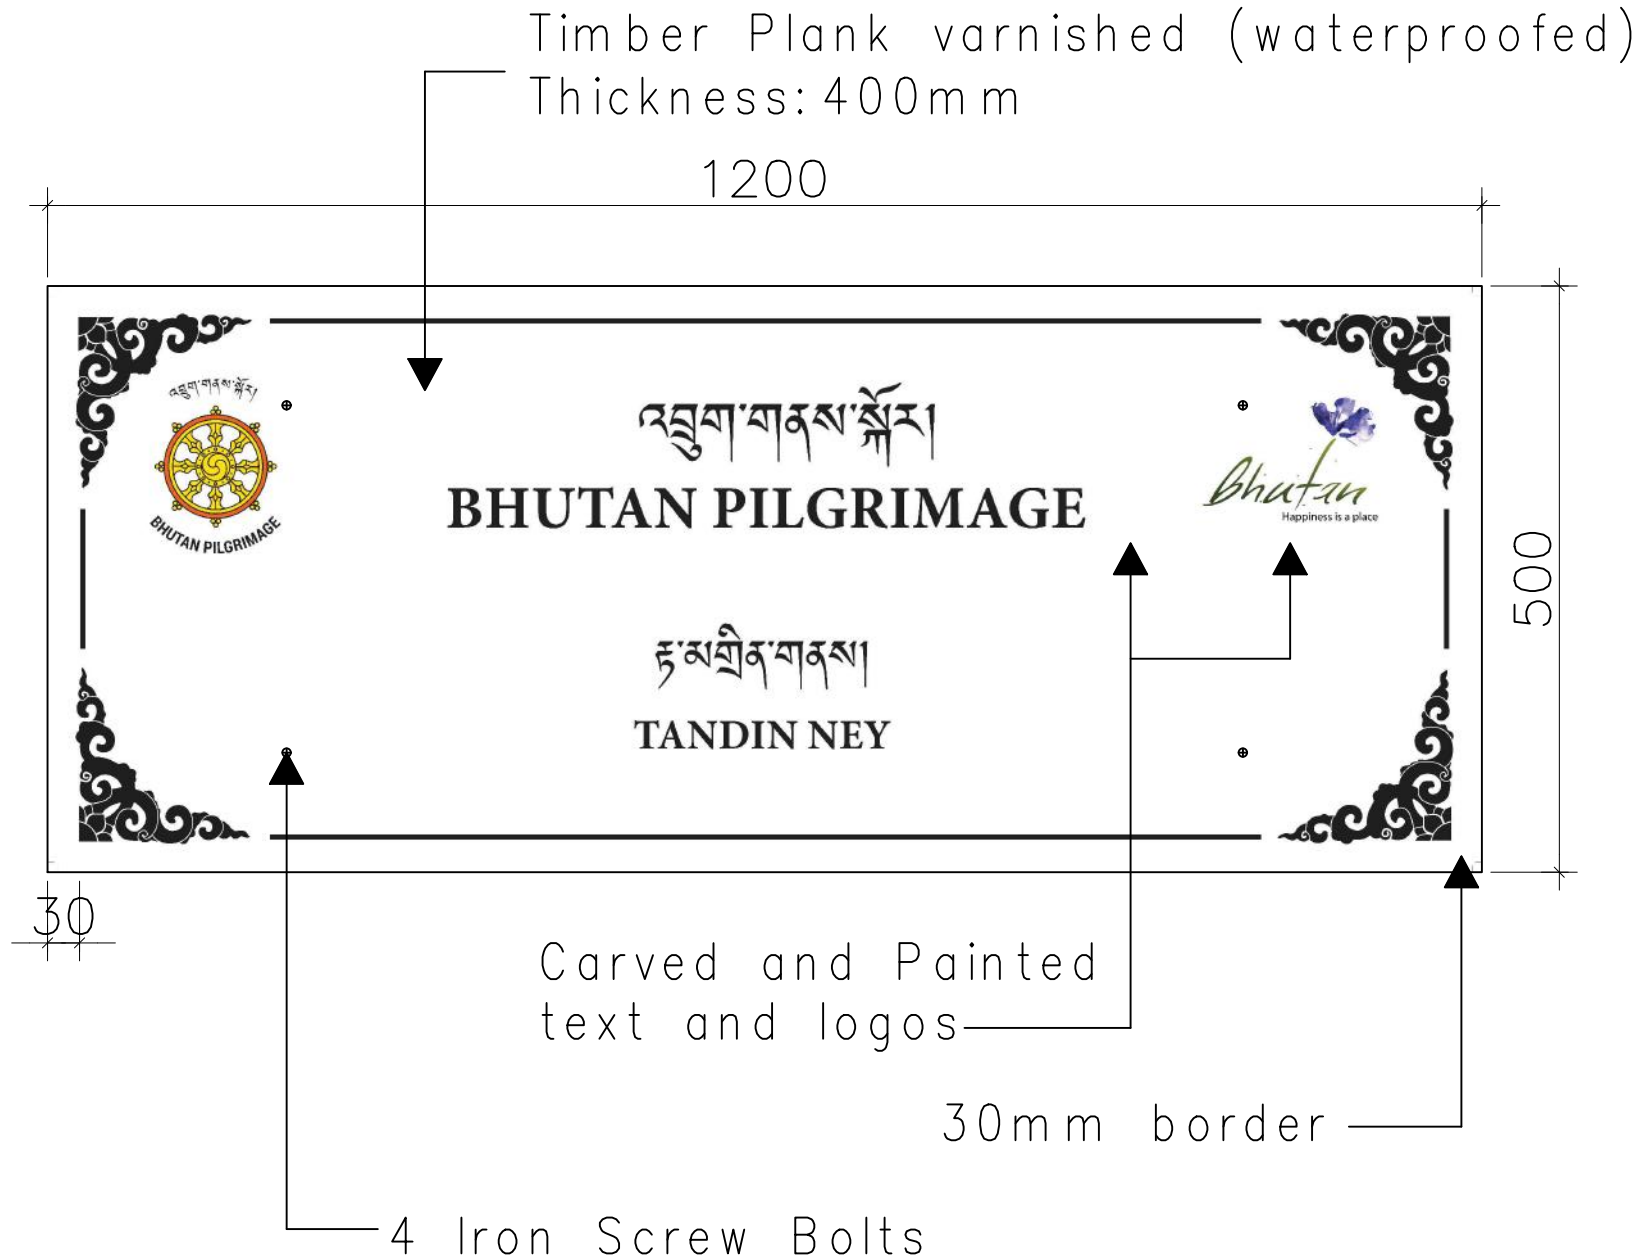

**TOURISM COUNCIL  
OF BHUTAN**

P.O.BOX NO 126,  
GPO THIMPHU BHUTAN  
TEL.+975 2 323251/323252  
FAX:+9752323695  
DOT@TOURISM.GOV.BT  
WEB: WWW.TOURISM.GOV.BT

**PROJECT**  
DRUK NEYKOR

**DRAWING TITLE**  
DRUK NEYKOR SIGNBOARDS

NOTES:

ARCHITECT :  
CHECHONG LHAMO

ENGINEER :  
DORJI WANGDI

CHECKED BY:

APPROVED BY:

REVISION: DATE:

REVISION: DATE:

REVISION: DATE:

REVISION: DATE:

SCALE:  
NTS

DRAWING NO:

01

# DRUK NEYKOR WALL MOUNTED SIGNBOARDS

Timber Plank varnished (waterproofed)  
Thickness: 400mm

1200

500



Carved and Painted  
text and logos

30mm border

4 Iron Screw Bolts



**TOURISM COUNCIL  
OF BHUTAN**

P.O.BOX NO 126,  
GPO THIMPHU BHUTAN  
TEL.+975 2 323251/323252  
FAX:+9752323695  
DOT@TOURISM.GOV.BT  
WEB: WWW.TOURISM.GOV.BT

**PROJECT**  
DRUK NEYKOR

**DRAWING TITLE**  
DRUK NEYKOR SIGNBOARDS

NOTES:

ARCHITECT :  
CHECHONG LHAMO

ENGINEER :  
DORJI WANGDI

CHECKED BY:

APPROVED BY:

REVISION: DATE:

REVISION: DATE:

REVISION: DATE:

REVISION: DATE:

SCALE:  
NTS

DRAWING NO:


01

# DRUK NEYKOR WALL MOUNTED SIGNBOARDS

Timber Plank varnished (waterproofed)  
Thickness: 400mm

1200

500

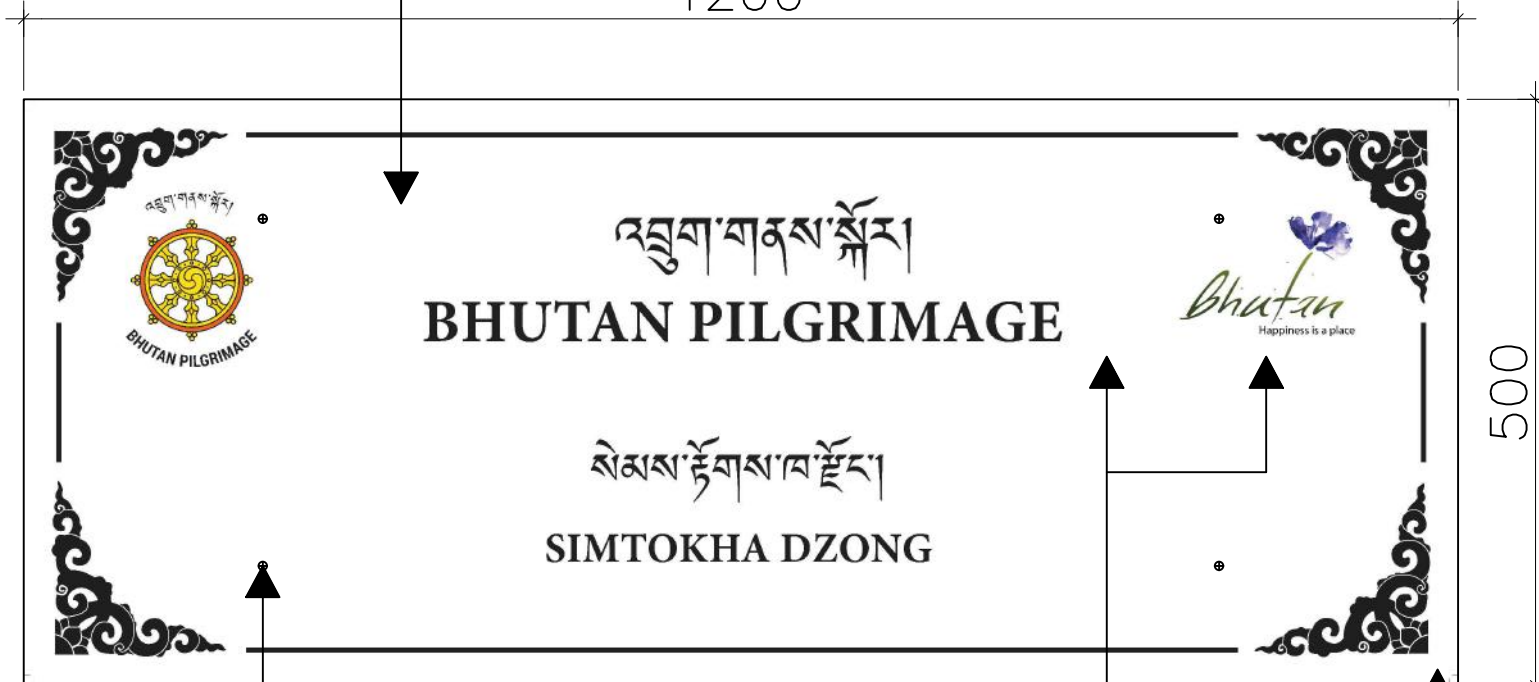

Carved and Painted  
text and logos

30mm border

4 Iron Screw Bolts



**TOURISM COUNCIL  
OF BHUTAN**

P.O.BOX NO 126,  
GPO THIMPHU BHUTAN  
TEL.+975 2 323251/323252  
FAX:+9752323695  
DOT@TOURISM.GOV.BT  
WEB: WWW.TOURISM.GOV.BT

**PROJECT**  
DRUK NEYKOR

**DRAWING TITLE**  
DRUK NEYKOR SIGNBOARDS

NOTES:

ARCHITECT :  
CHECHONG LHAMO

ENGINEER :  
DORJI WANGDI

CHECKED BY:

APPROVED BY:

REVISION: DATE:

REVISION: DATE:

REVISION: DATE:

REVISION: DATE:

SCALE:  
NTS

DRAWING NO:


01

# DRUK NEYKOR WALL MOUNTED SIGNBOARDS

Timber Plank varnished (waterproofed)  
Thickness: 400mm

1200

500

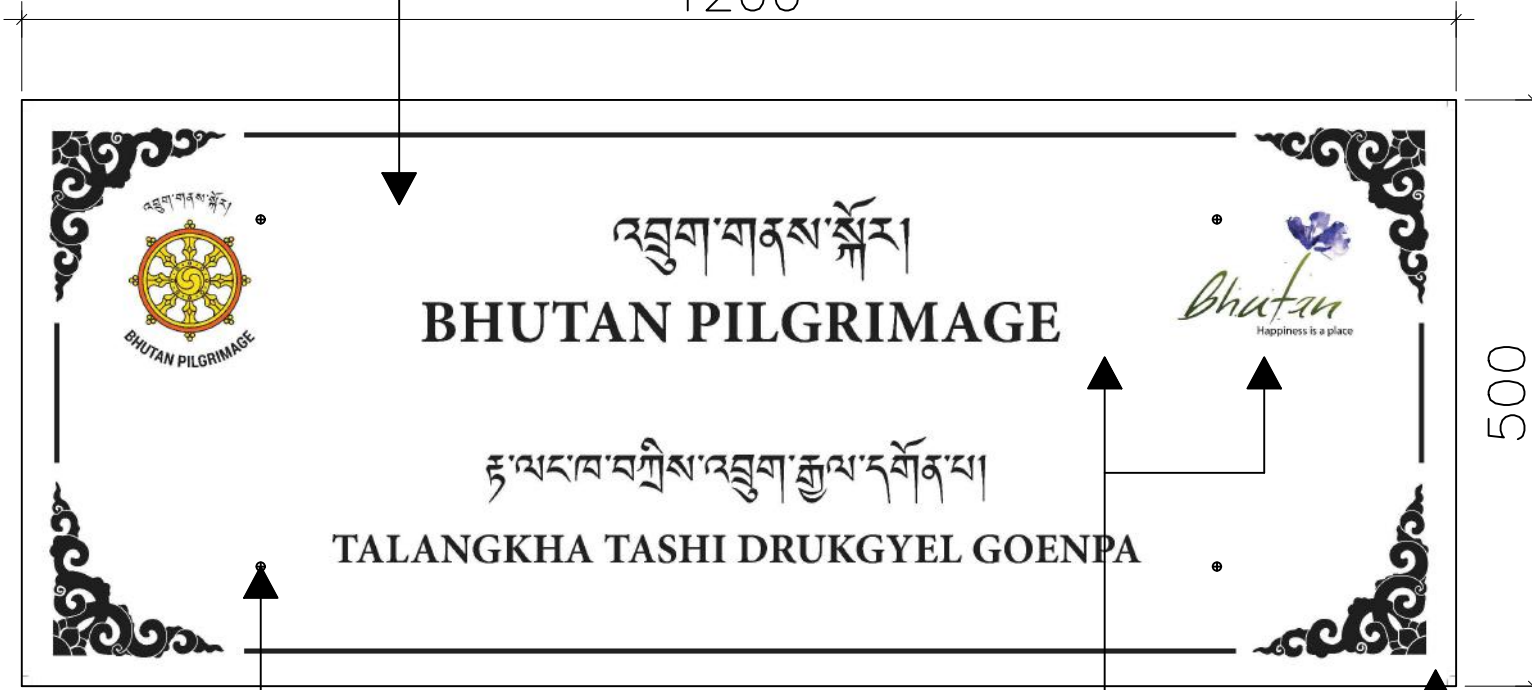

Carved and Painted  
text and logos

30mm border

4 Iron Screw Bolts



**TOURISM COUNCIL  
OF BHUTAN**

P.O.BOX NO 126,  
GPO THIMPHU BHUTAN  
TEL.+975 2 323251/323252  
FAX:+9752323695  
DOT@TOURISM.GOV.BT  
WEB: WWW.TOURISM.GOV.BT

**PROJECT**  
DRUK NEYKOR

**DRAWING TITLE**  
DRUK NEYKOR SIGNBOARDS

NOTES:

ARCHITECT :  
CHECHONG LHAMO

ENGINEER :  
DORJI WANGDI

CHECKED BY:

APPROVED BY:

REVISION: DATE:

REVISION: DATE:

REVISION: DATE:

REVISION: DATE:

SCALE:  
NTS

DRAWING NO:

01

# DRUK NEYKOR WALL MOUNTED SIGNBOARDS

Timber Plank varnished (waterproofed)  
Thickness: 400mm

1200



30

Carved and Painted  
text and logos

30mm border

4 Iron Screw Bolts



**TOURISM COUNCIL  
OF BHUTAN**

P.O.BOX NO 126,  
GPO THIMPHU BHUTAN  
TEL.+975 2 323251/323252  
FAX:+9752323695  
DOT@TOURISM.GOV.BT  
WEB: WWW.TOURISM.GOV.BT

**PROJECT**  
DRUK NEYKOR

**DRAWING TITLE**  
DRUK NEYKOR SIGNBOARDS

NOTES:

ARCHITECT :  
CHECHONG LHAMO

ENGINEER :  
DORJI WANGDI

CHECKED BY:

APPROVED BY:

REVISION: DATE:

REVISION: DATE:

REVISION: DATE:

REVISION: DATE:

SCALE:  
NTS

DRAWING NO:

01



**TOURISM COUNCIL  
OF BHUTAN**

P.O.BOX NO 126,  
GPO THIMPHU BHUTAN  
TEL.+975 2 323251/323252  
FAX:+9752323695  
DOT@TOURISM.GOV.BT  
WEB: WWW.TOURISM.GOV.BT

**PROJECT**  
DRUK NEYKOR

**DRAWING TITLE**  
DRUK NEYKOR SIGNBOARDS

NOTES:

ARCHITECT :  
CHECHONG LHAMO

ENGINEER :  
DORJI WANGDI

CHECKED BY:


APPROVED BY:

REVISION:	DATE:
REVISION:	DATE:
REVISION:	DATE:
REVISION:	DATE:

SCALE:  
NTS

DRAWING NO:

01

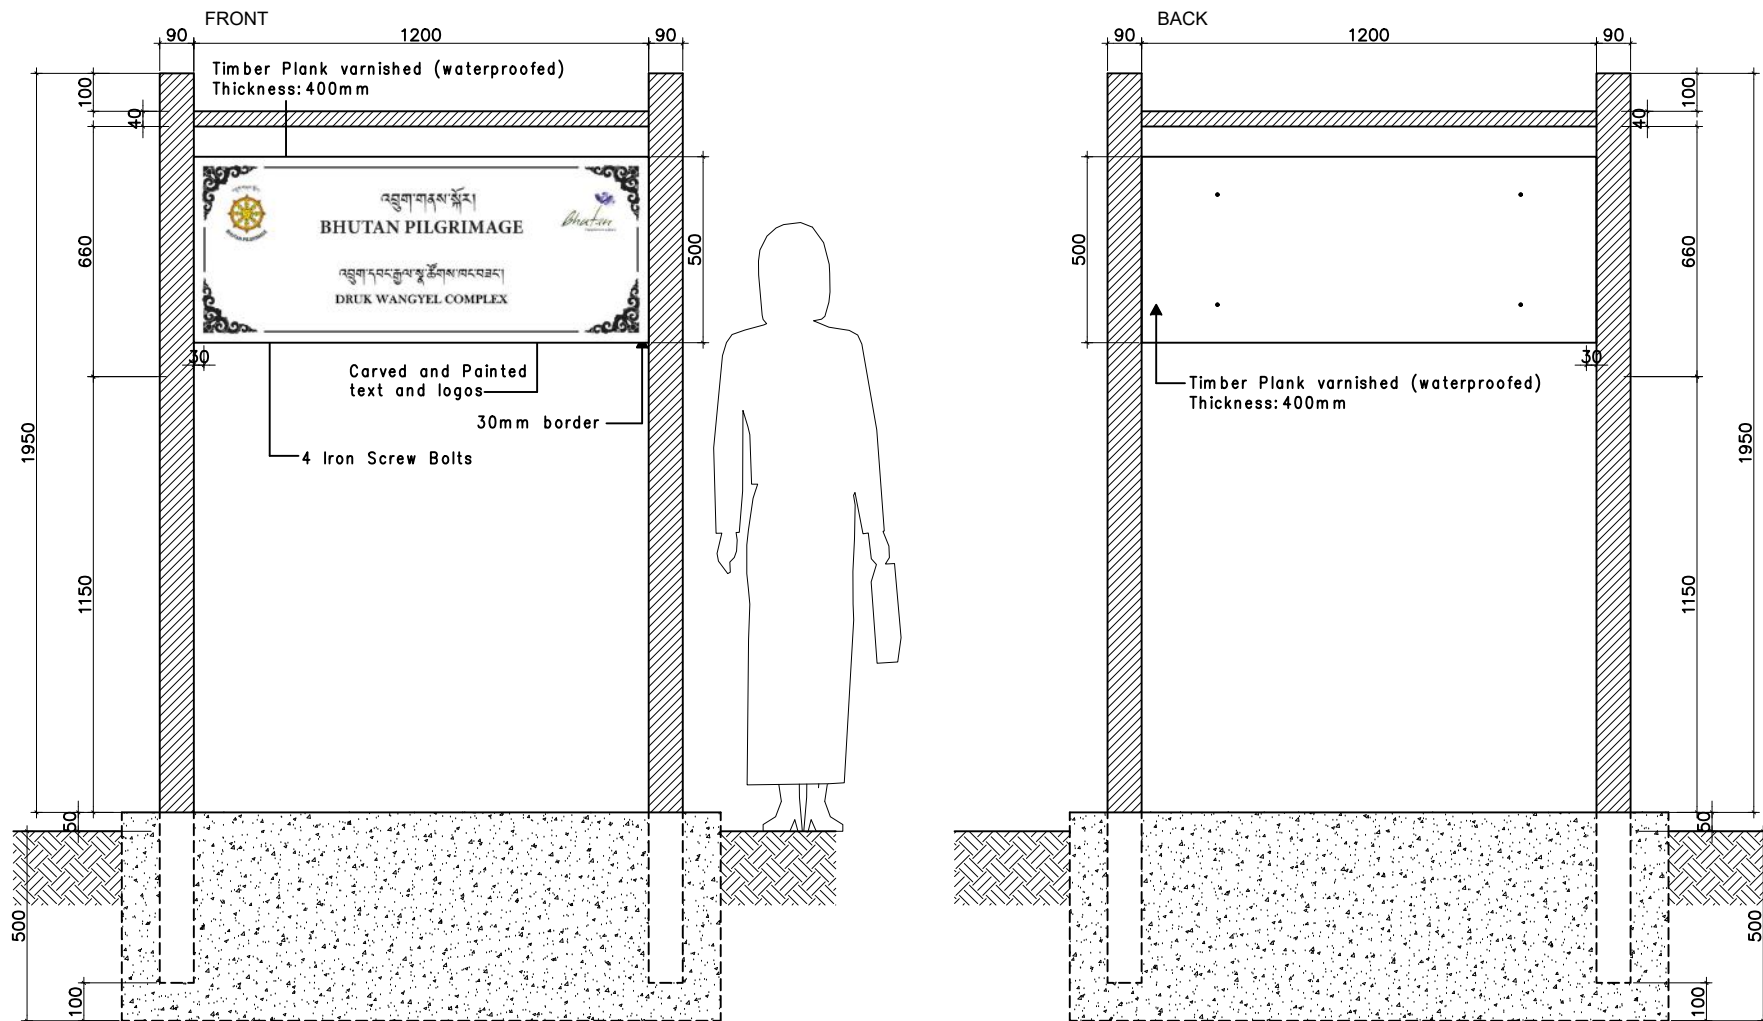



# DRUK NEYKOR WALL MOUNTED SIGNBOARDS

Timber Plank varnished (waterproofed)  
Thickness: 400mm

1200

500



Carved and Painted  
text and logos

30mm border

4 Iron Screw Bolts



**TOURISM COUNCIL  
OF BHUTAN**

P.O.BOX NO 126,  
GPO THIMPHU BHUTAN  
TEL.+975 2 323251/323252  
FAX:+9752323695  
DOT@TOURISM.GOV.BT  
WEB: WWW.TOURISM.GOV.BT

**PROJECT**  
DRUK NEYKOR

**DRAWING TITLE**  
DRUK NEYKOR SIGNBOARDS

NOTES:

ARCHITECT :  
CHECHONG LHAMO

ENGINEER :  
DORJI WANGDI

CHECKED BY:

APPROVED BY:

REVISION: DATE:

REVISION: DATE:

REVISION: DATE:

REVISION: DATE:

SCALE:  
NTS

DRAWING NO:

01




# DRUK NEYKOR WALL MOUNTED SIGNBOARDS

Timber Plank varnished (waterproofed)  
Thickness: 400mm

1200

500

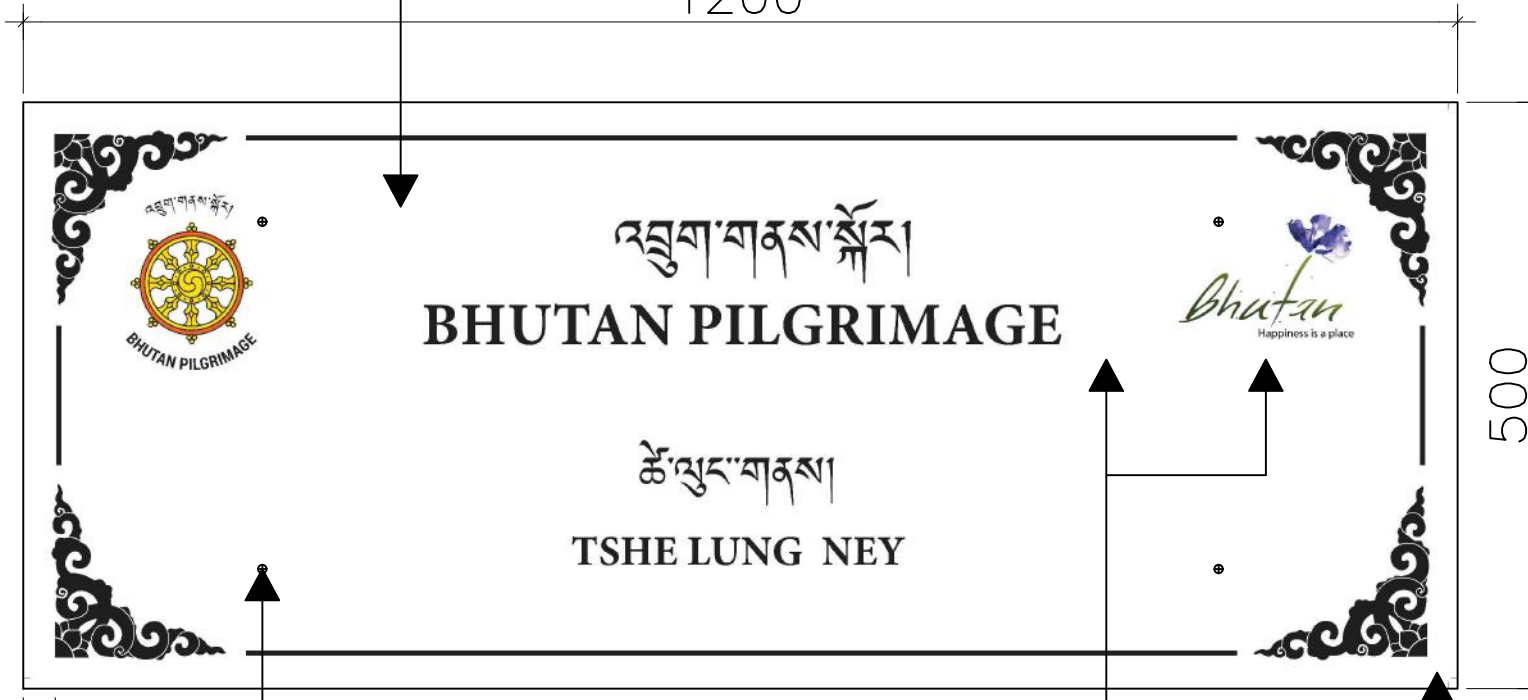

Carved and Painted  
text and logos

30mm border

4 Iron Screw Bolts



**TOURISM COUNCIL  
OF BHUTAN**

P.O.BOX NO 126,  
GPO THIMPHU BHUTAN  
TEL.+975 2 323251/323252  
FAX:+9752323695  
DOT@TOURISM.GOV.BT  
WEB: WWW.TOURISM.GOV.BT

**PROJECT**  
DRUK NEYKOR

**DRAWING TITLE**  
DRUK NEYKOR SIGNBOARDS

NOTES:

ARCHITECT :  
CHECHONG LHAMO

ENGINEER :  
DORJI WANGDI

CHECKED BY:

APPROVED BY:

REVISION:	DATE:
-----------	-------

REVISION:	DATE:
-----------	-------

REVISION:	DATE:
-----------	-------

REVISION:	DATE:
-----------	-------

SCALE:  
NTS

DRAWING NO:

01